

NOTES

1. ALL DIMENSIONS IN MILLIMETRES AND ALL LEVELS IN METRES AOD UNLESS NOTED OTHERWISE.
- 2.

LEGEND


- PROPOSED DEVELOPMENT REQUIRING PLANNING PERMISSION - 665 m²
- LAND WITHIN UNITED UTILITIES OWNERSHIP
- PROPOSED HARDSTANDING AND INTERNAL ACCESS ROAD

REFERENCE DRAWINGS

1. 80061393-01-C2V-MADEL-97-DR-I-00001 PLANNING APPLICATION SITE LOCATION PLAN
2. 80061393-01-C2V-MADEL-97-DR-I-00003 PLANNING APPLICATION FERRIC DOSING KIOSK
3. 80061393-01-C2V-MADEL-97-DR-I-00004 PLANNING APPLICATION CAUSTIC DOSING KIOSK
4. 80061393-01-C2V-MADEL-97-DR-I-00005 PLANNING APPLICATION TSR MCC KIOSK
5. 80061393-01-C2V-MADEL-97-DR-I-00006 PLANNING APPLICATION MAIN PROCESS MCC KIOSK
6. 80061393-01-C2V-MADEL-97-DR-L-00001 LANDSCAPE AND BIODIVERSITY PROPOSAL PLAN

CURRENT ISSUE INFORMATION

| | | | | | |
|------------------|------|-------------------------|------|------------------|----------|
| P01 | RW | PC | MH | For Information | 14/06/22 |
| VERSION | AUTH | CHKD | REVD | REASON FOR ISSUE | DATE |
| S2 | | Issued for Information | | | |
| SUITABILITY CODE | | SUITABILITY DESCRIPTION | | | |

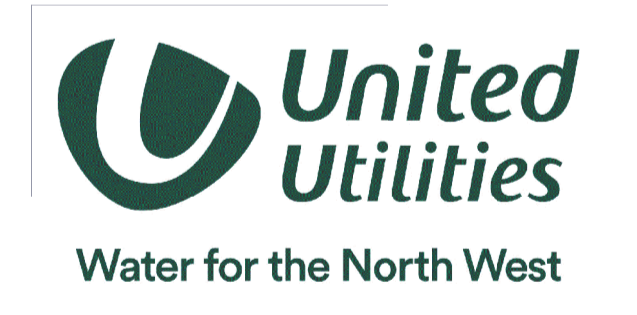


MADELEY WwTW - WFD P AMP 7
PLANNING APPLICATION
SITE LAYOUT PLAN

SCHEDULE OF PLANNED INSTALLATIONS

| STRUCTURE ID | EQUIPMENT/ PLANT | DIMENSIONS | | PLANNING PERMISSION REQUIRED | MATERIALS |
|--------------|---------------------------------------|---|--|------------------------------|----------------------------|
| | | LENGTH x WIDTH x HEIGHT OR DEPTH ABOVE ADJACENT GROUND (H) DEPTH BELOW GROUND (D) | | | |
| 1 | CAUSTIC DOSING KIOSK | 7.400m x 4.050m x 3.851m (H) | | YES | GRP |
| 2 | FERRIC DOSING KIOSK | 10.000m x 4.050m x 3.851m (H) | | YES | GRP |
| 3 | SAFETY SHOWER | 1.615m x 1.450m x 3.940m (H) | | PERMITTED DEVELOPMENT | COATED STEEL |
| 4 | BLIND TANKS | 2 No. TANKS - 2.100m x 1.700m x 1.700m (D) | | PERMITTED DEVELOPMENT | GRP WITH CONCRETE SURROUND |
| 5 | VALVE CHAMBER | 2.000m x 2.000m x 1.400m (D) | | PERMITTED DEVELOPMENT | GRP WITH CONCRETE SURROUND |
| 6 | DIRTY BACKWASH TANK | 3.4200m x 4.930m (H) | | PERMITTED DEVELOPMENT | GRP |
| 7 | CLEAN WATER TANK | 3.4200m x 4.930m (H) | | PERMITTED DEVELOPMENT | GRP |
| 8 | TSR SYSTEM | 16.250m x 12.200 x 3.850m (H) | | PERMITTED DEVELOPMENT | GCS |
| 9 | TSR FEED PS | 3.0000m x 4.000m (D) | | PERMITTED DEVELOPMENT | CONCRETE |
| 10 | INTERNAL ACCESS ROAD AND HARDSTANDING | ALL @ GL | | PERMITTED DEVELOPMENT | CONCRETE |
| 11 | POTABLE WATER BOOSTER SET KIOSK | 2.000m x 1.000m x 1.751 (H) | | PERMITTED DEVELOPMENT | GRP |
| 12 | TSR MCC KIOSK | 6.560m x 3.640m x 4.000m (H) | | YES | GRP |
| 13 | MAIN PROCESS MCC KIOSK | 8.960m x 3.640m x 4.000m (H) | | YES | GRP |
| 14 | SLUDGE TANK | 5.0000m x 8.700m (H) | | PERMITTED DEVELOPMENT | GCS |
| 15 | ODOUR CONTROL UNIT | 4.000m x 3.500m x 4.000 (H) | | PERMITTED DEVELOPMENT | GRP |

SITE LAYOUT PLAN
1:500

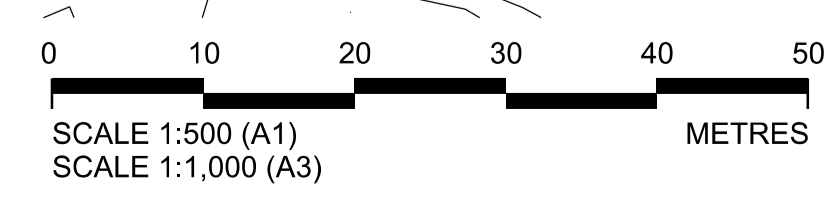

| | |
|---|------------------|
| SCALE 1:500 | SHEET SIZE A1 |
| DRAWING NUMBER 80061393-01-C2V-MADEL-97-DR-I-00002 | REVISION P01 |

© The copyright of this document, which contains information of a proprietary nature, is vested in United Utilities Water Limited. The content of this document may not be used for purposes other than that for which it has been supplied and may not be reproduced, either wholly or in part, in any way whatsoever. It may not be used by, or its contents divulged to any other person whatsoever without the prior written permission of United Utilities Water Limited. Copyright Acknowledgement: Use of Ordnance Survey map data sanctioned by the controller of H.M. Stationery Office, OS Licence Number 100018326. Crown copyright reserved. Unauthorised production infringes copyright.